


Copyright © All Rights Reserved DTJ Design, Inc. 2004

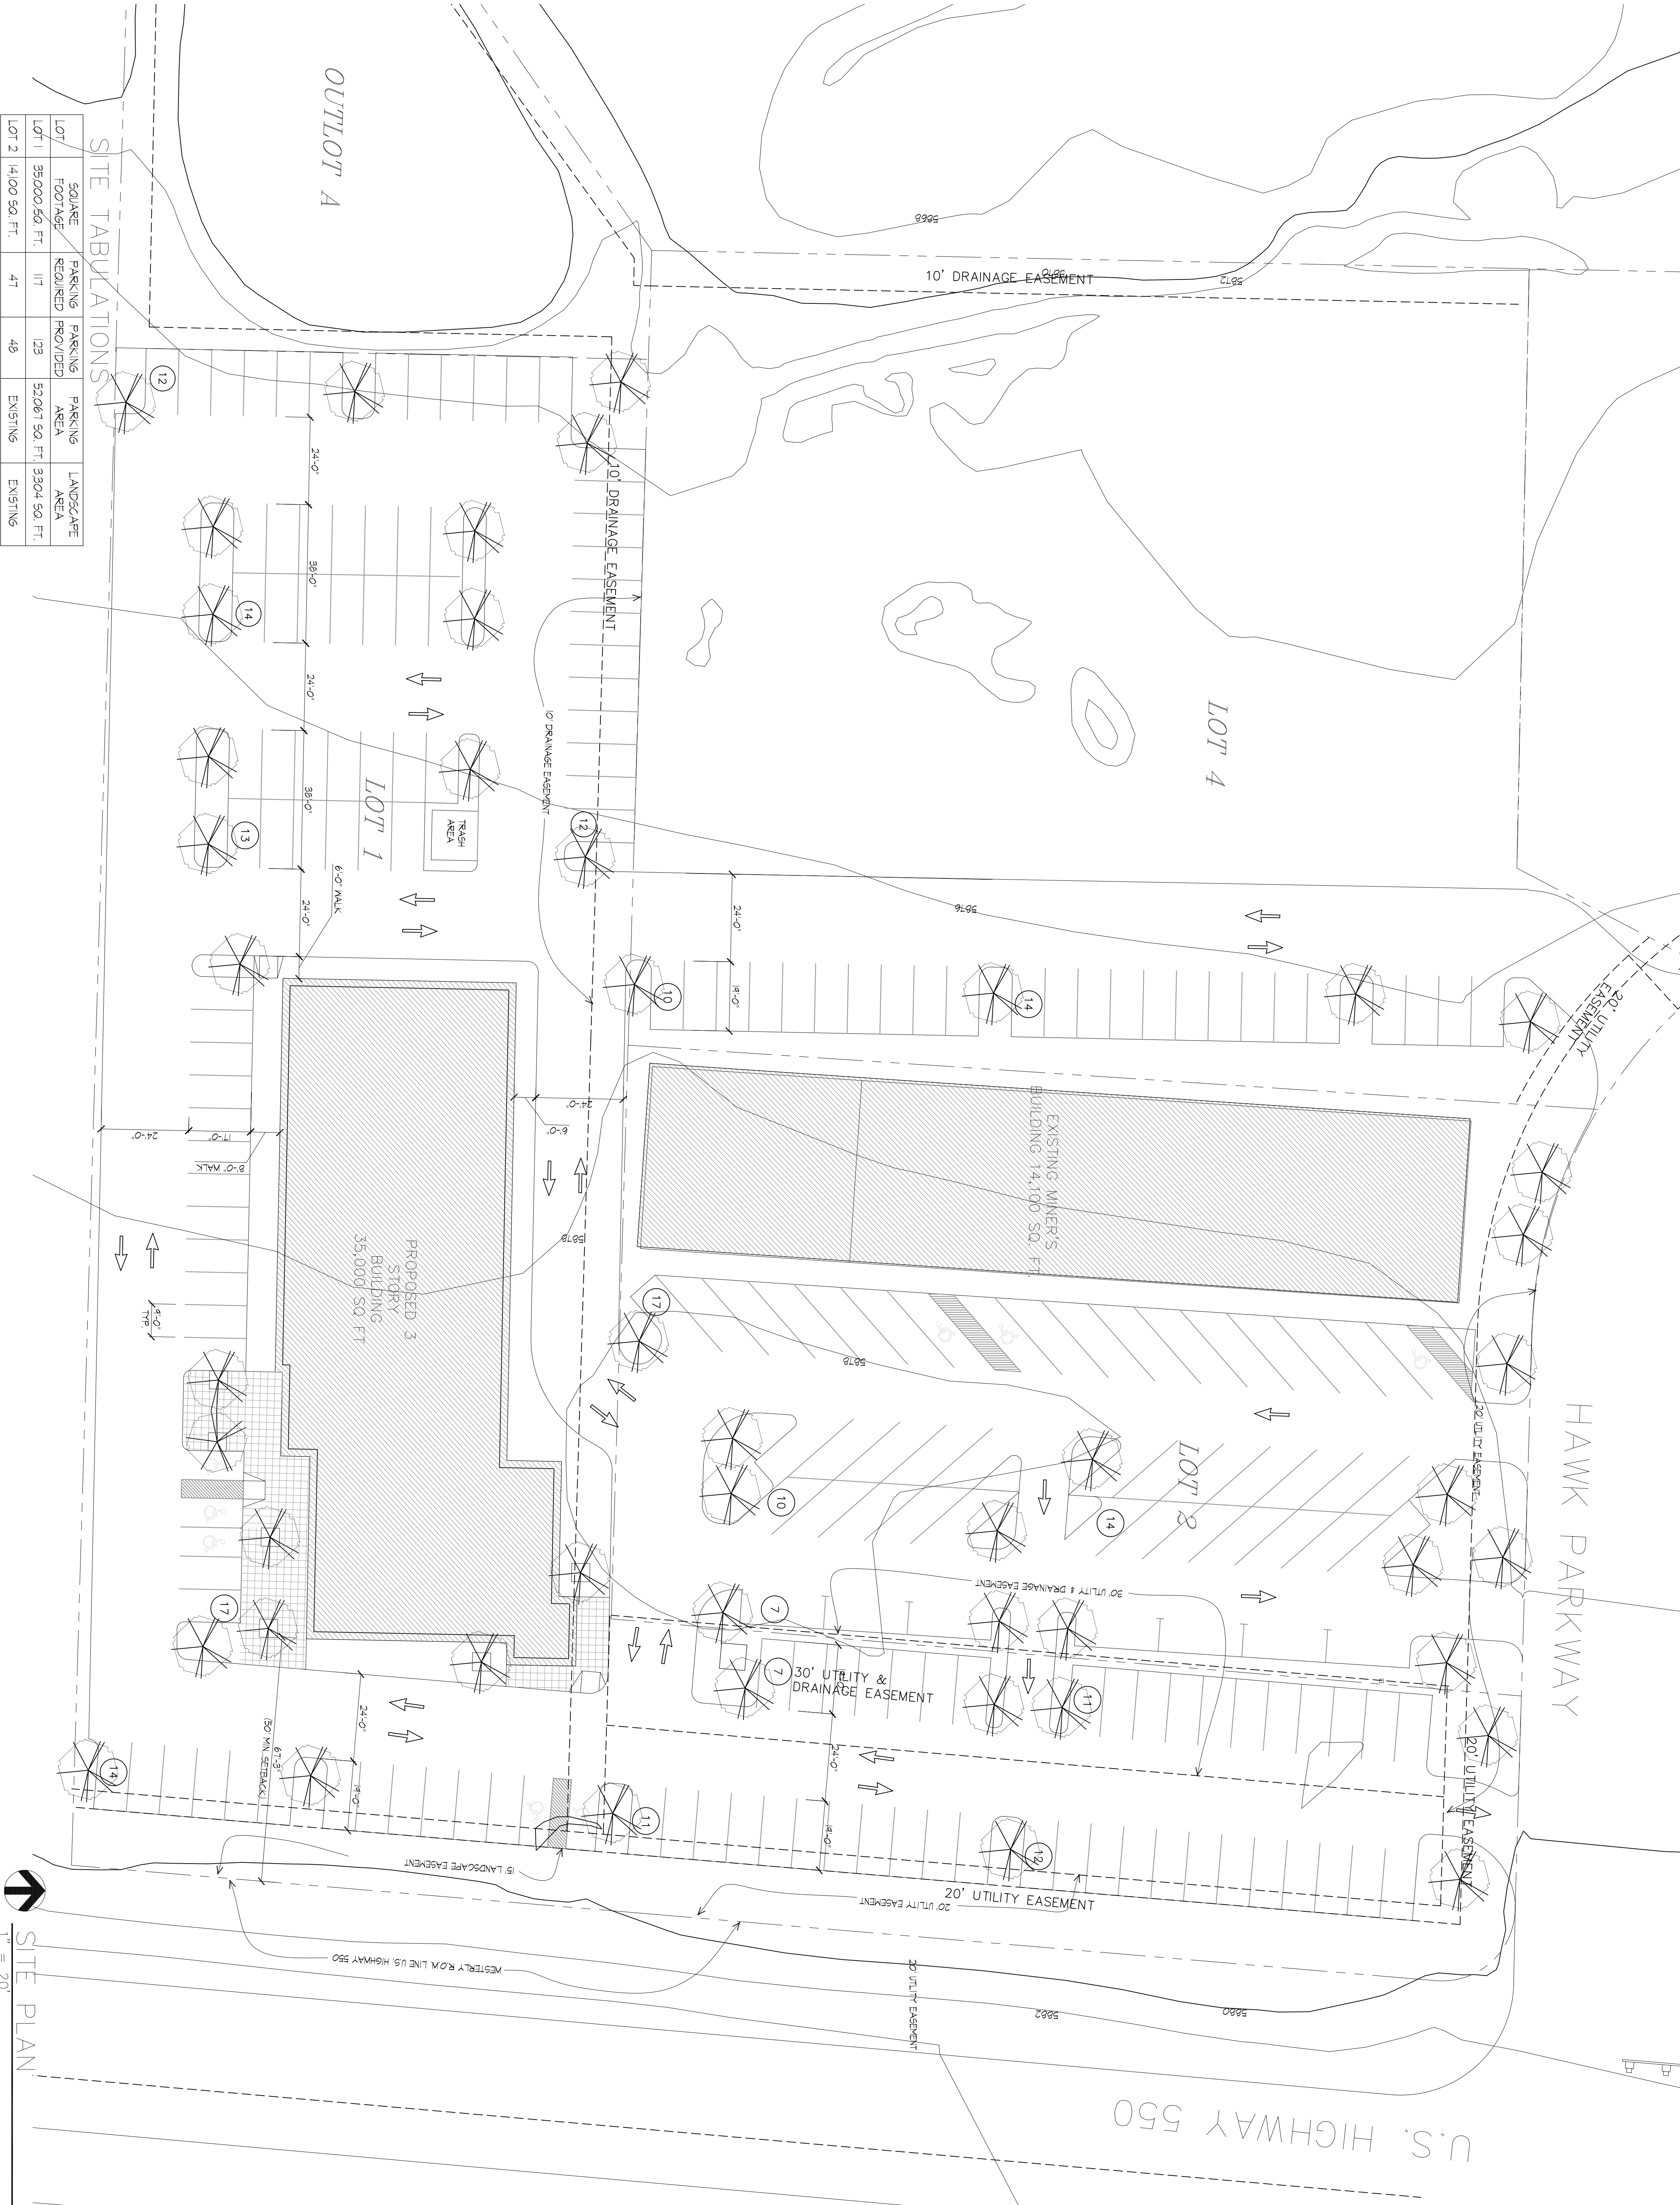

SITE TABULATIONS

LOT	SQUARE FOOTAGE	PARKING REQUIRED	PARKING PROVIDED	PARKING AREA	LANDSCAPE AREA
LOT 1	35,000 SQ. FT.	117	123	52,067 SQ. FT.	3,304 SQ. FT.
LOT 2	14,100 SQ. FT.	47	46	EXISTING	EXISTING

SITE PLAN
 1" = 20'

**THE MILESTONE BUILDING
 AT HAWK PARK-LOT 1**
 MONTROSE, CO

DTJ DESIGN
 ARCHITECTURE
 PLANNING ARCHITECTURE
 LANDSCAPE ARCHITECTURE
 DTJ DESIGN, Inc.
 1881 Ninth Street, Suite 103
 Boulder, Colorado 80502
 Phone: 303.440.1234
 Fax: 303.440.1234
 www.dtdesign.com
 BOULDER • TELLURIDE

SCALE: 1" = 20'-0"
 DRAWN BY: LP
 CHECKED BY: DH/JAB
 PROJECT NO: 2004017.30
 ISSUE DATE: 107-15-04
 REVISIONS:

SHEET TITLE:
 SITE PLAN

SHEET NUMBER:
 A1.1